
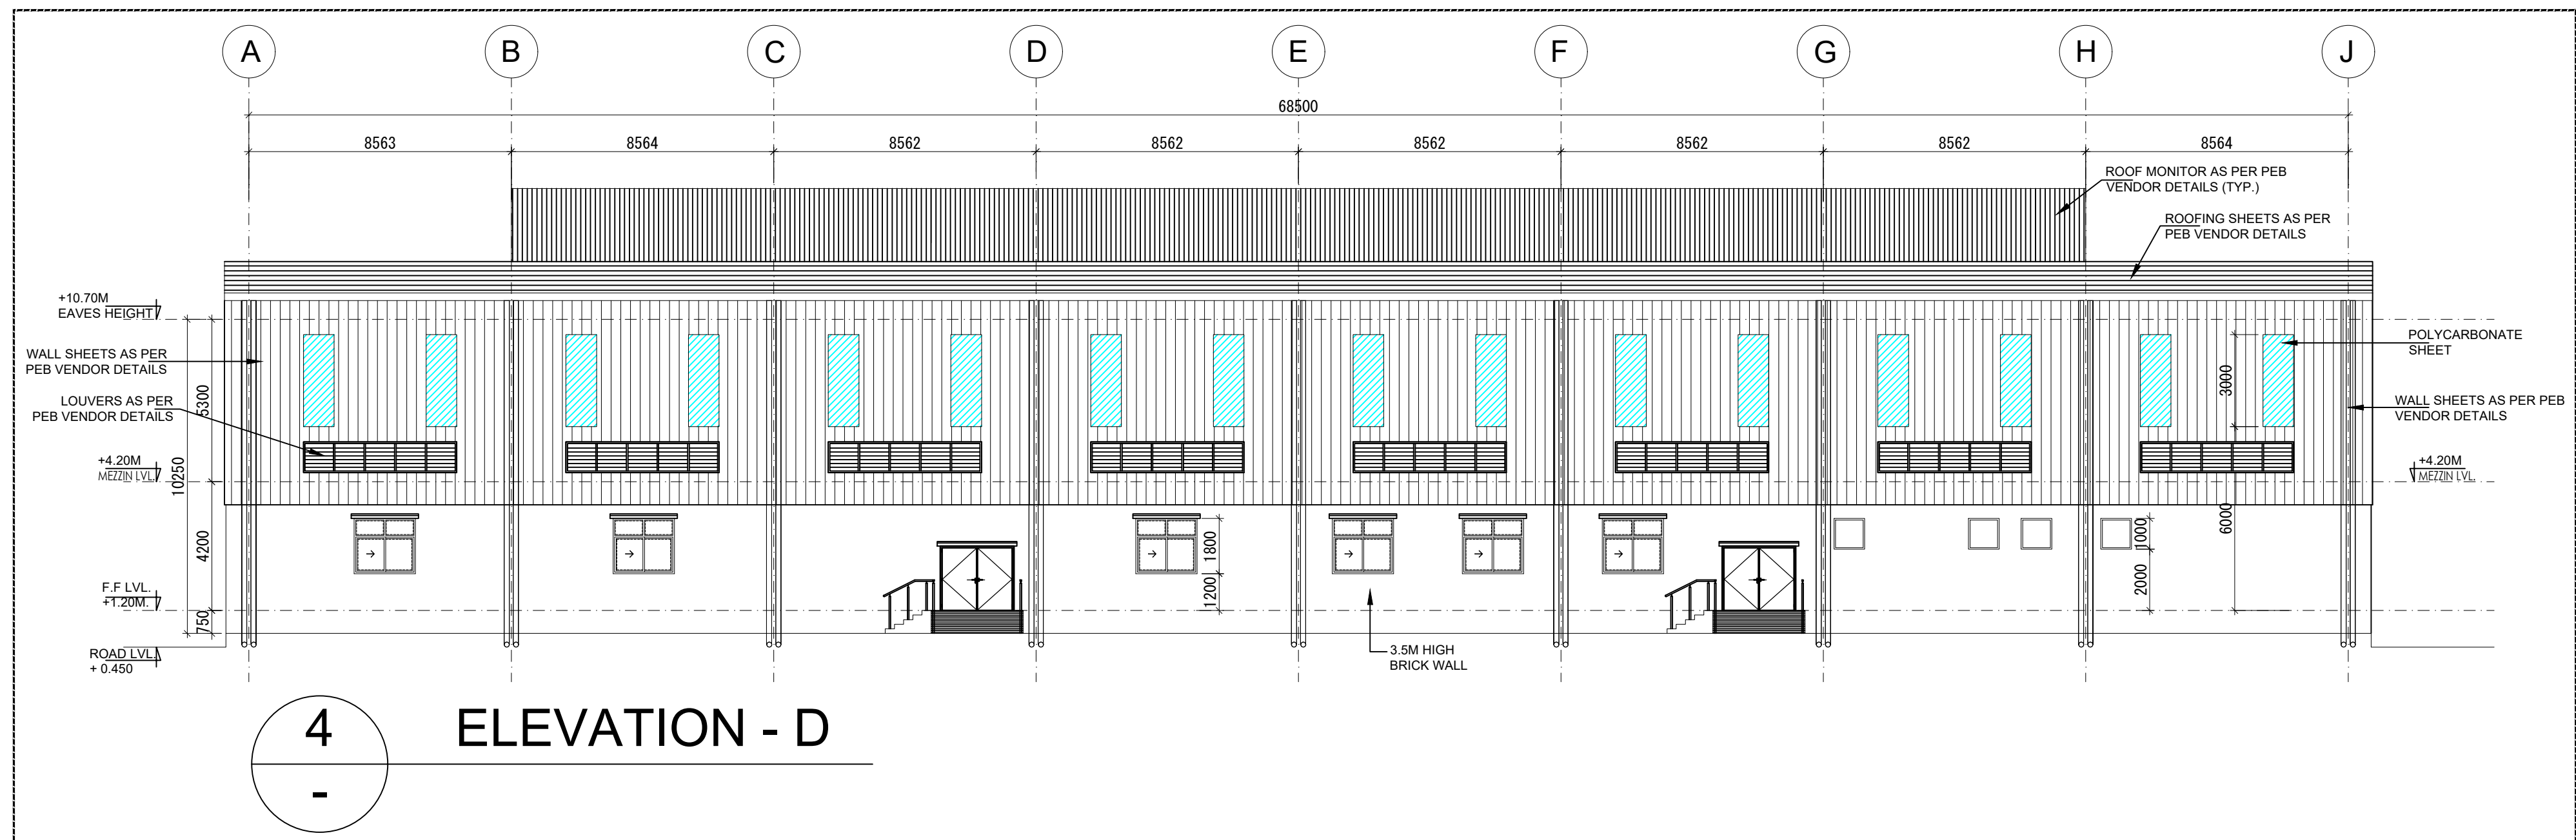
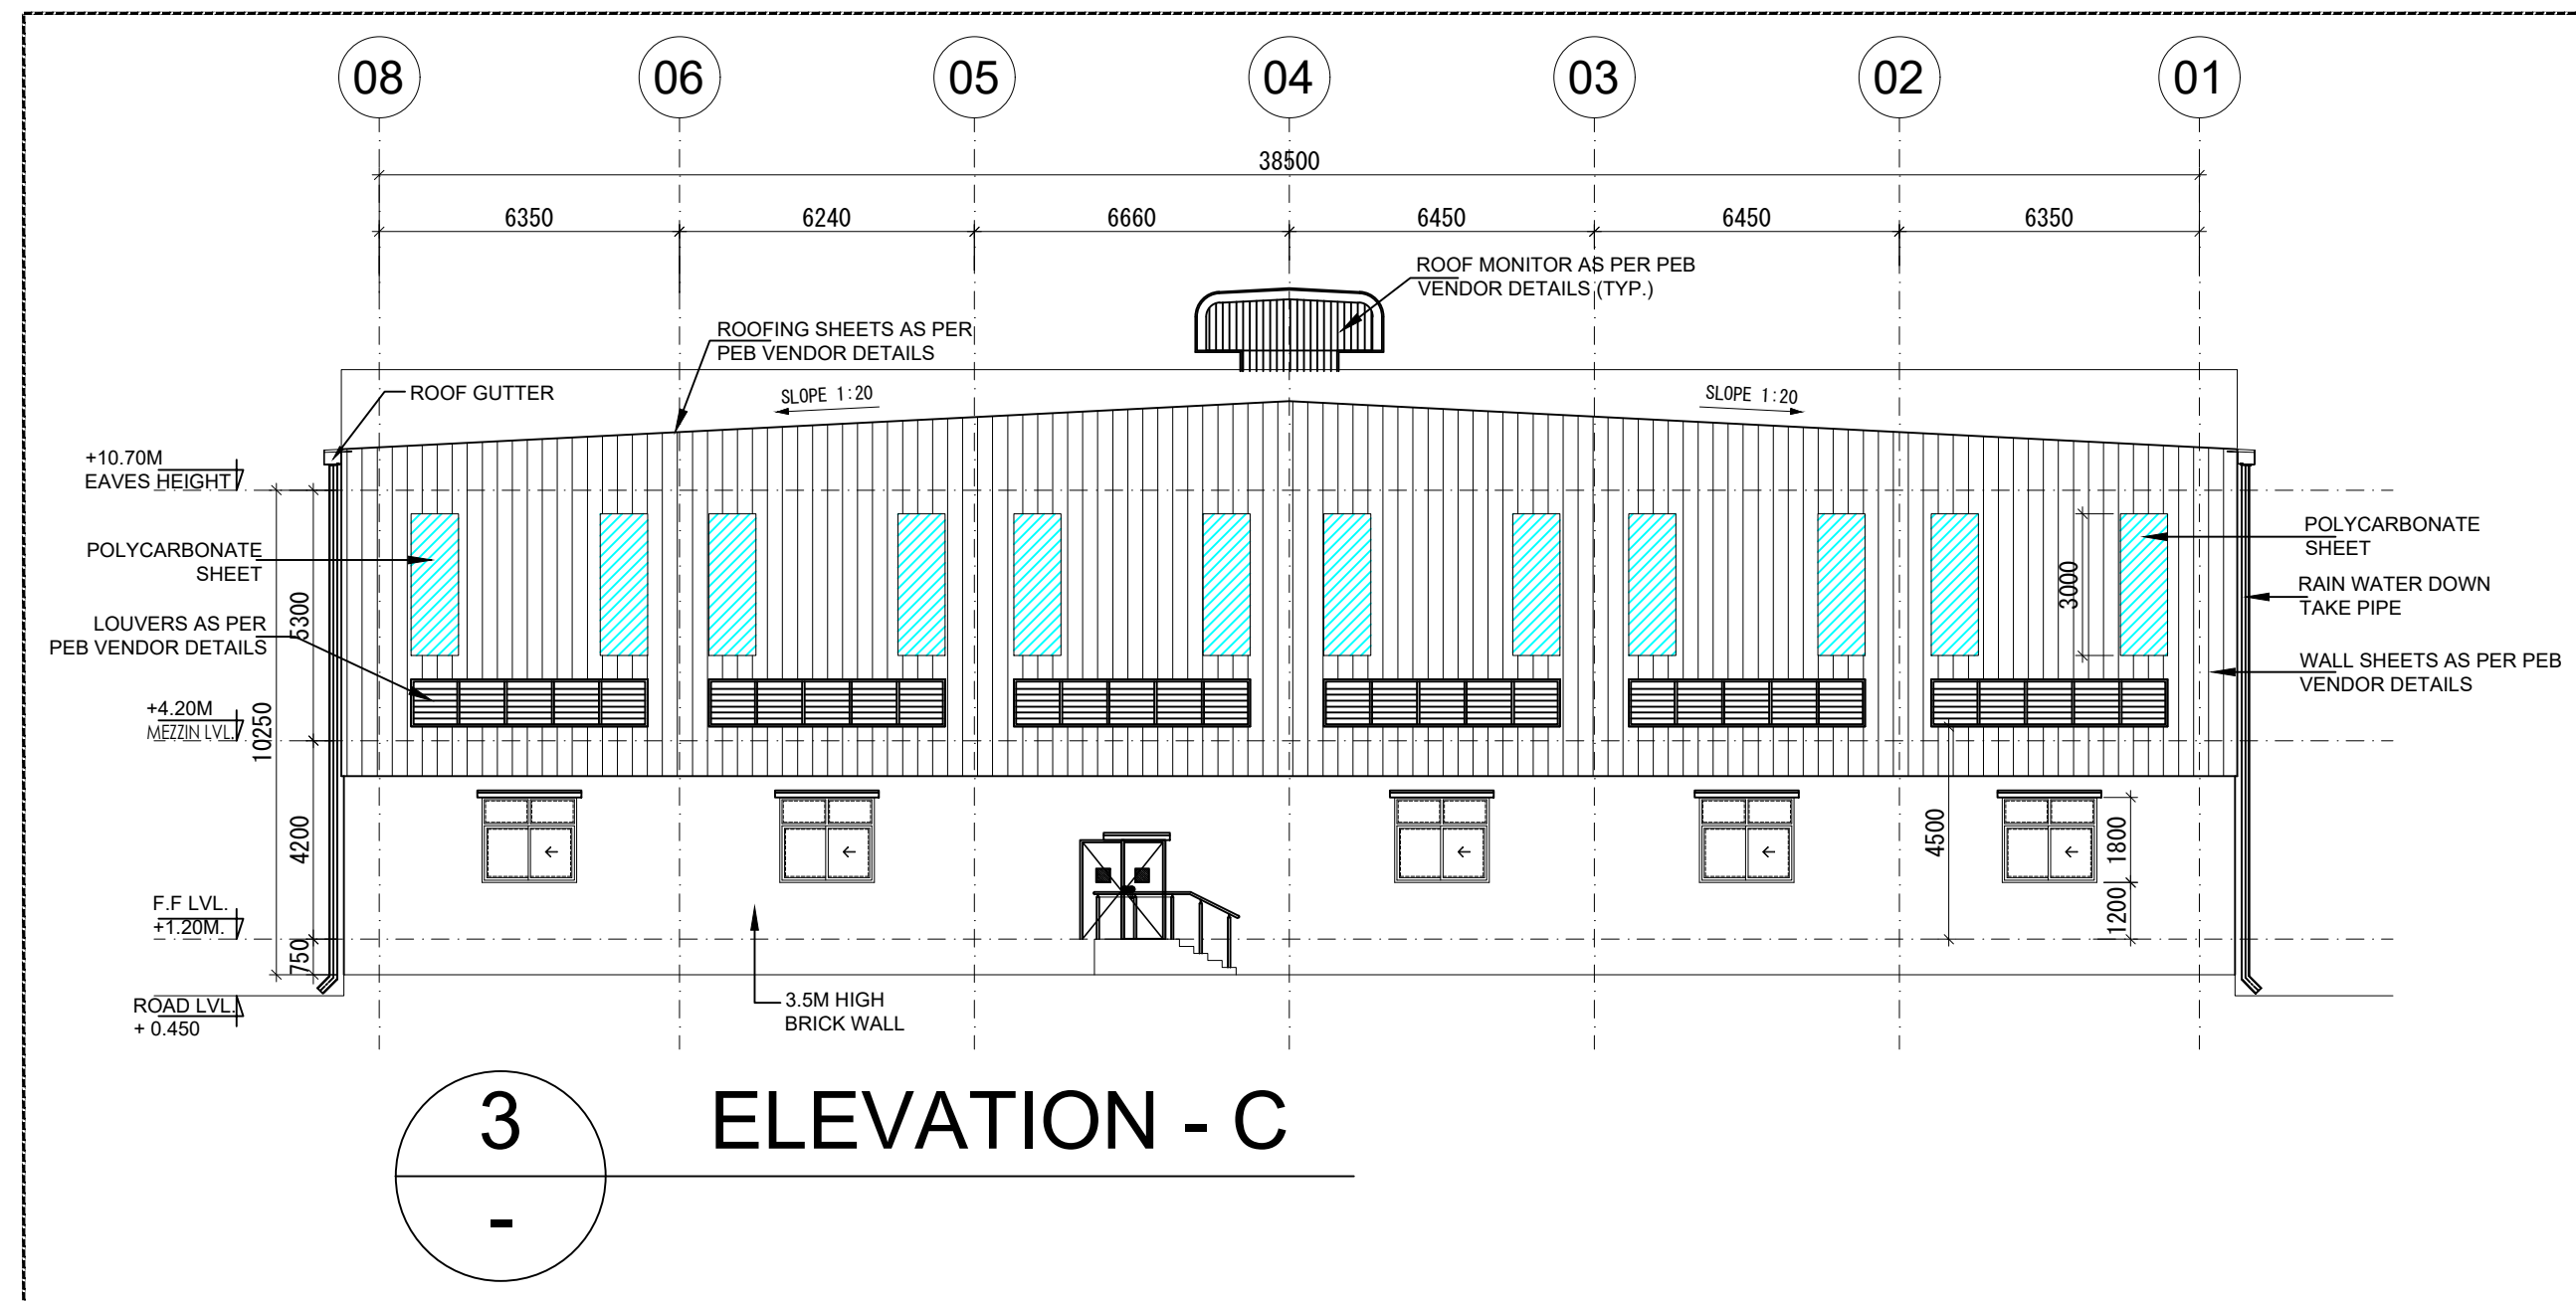


- NOTES :
1. ALL DIMENSIONS ARE IN MM.
 2. ONLY WRITTEN DIMENSIONS ARE TO BE FOLLOWED.
 3. ALL DIMENSIONS SHALL BE CHECKED AND CORRELATED WITH THE RELEVANT ARCHITECTURAL, STRUCTURAL AND OTHER CONSULTANTS DRAWINGS.
 4. ANY DISCREPANCY OR OMISSION TO BE BROUGHT TO THE NOTICE OF THE CONSULTANT IMMEDIATELY BEFORE COMMENCING THE WORK.

KEYPLAN

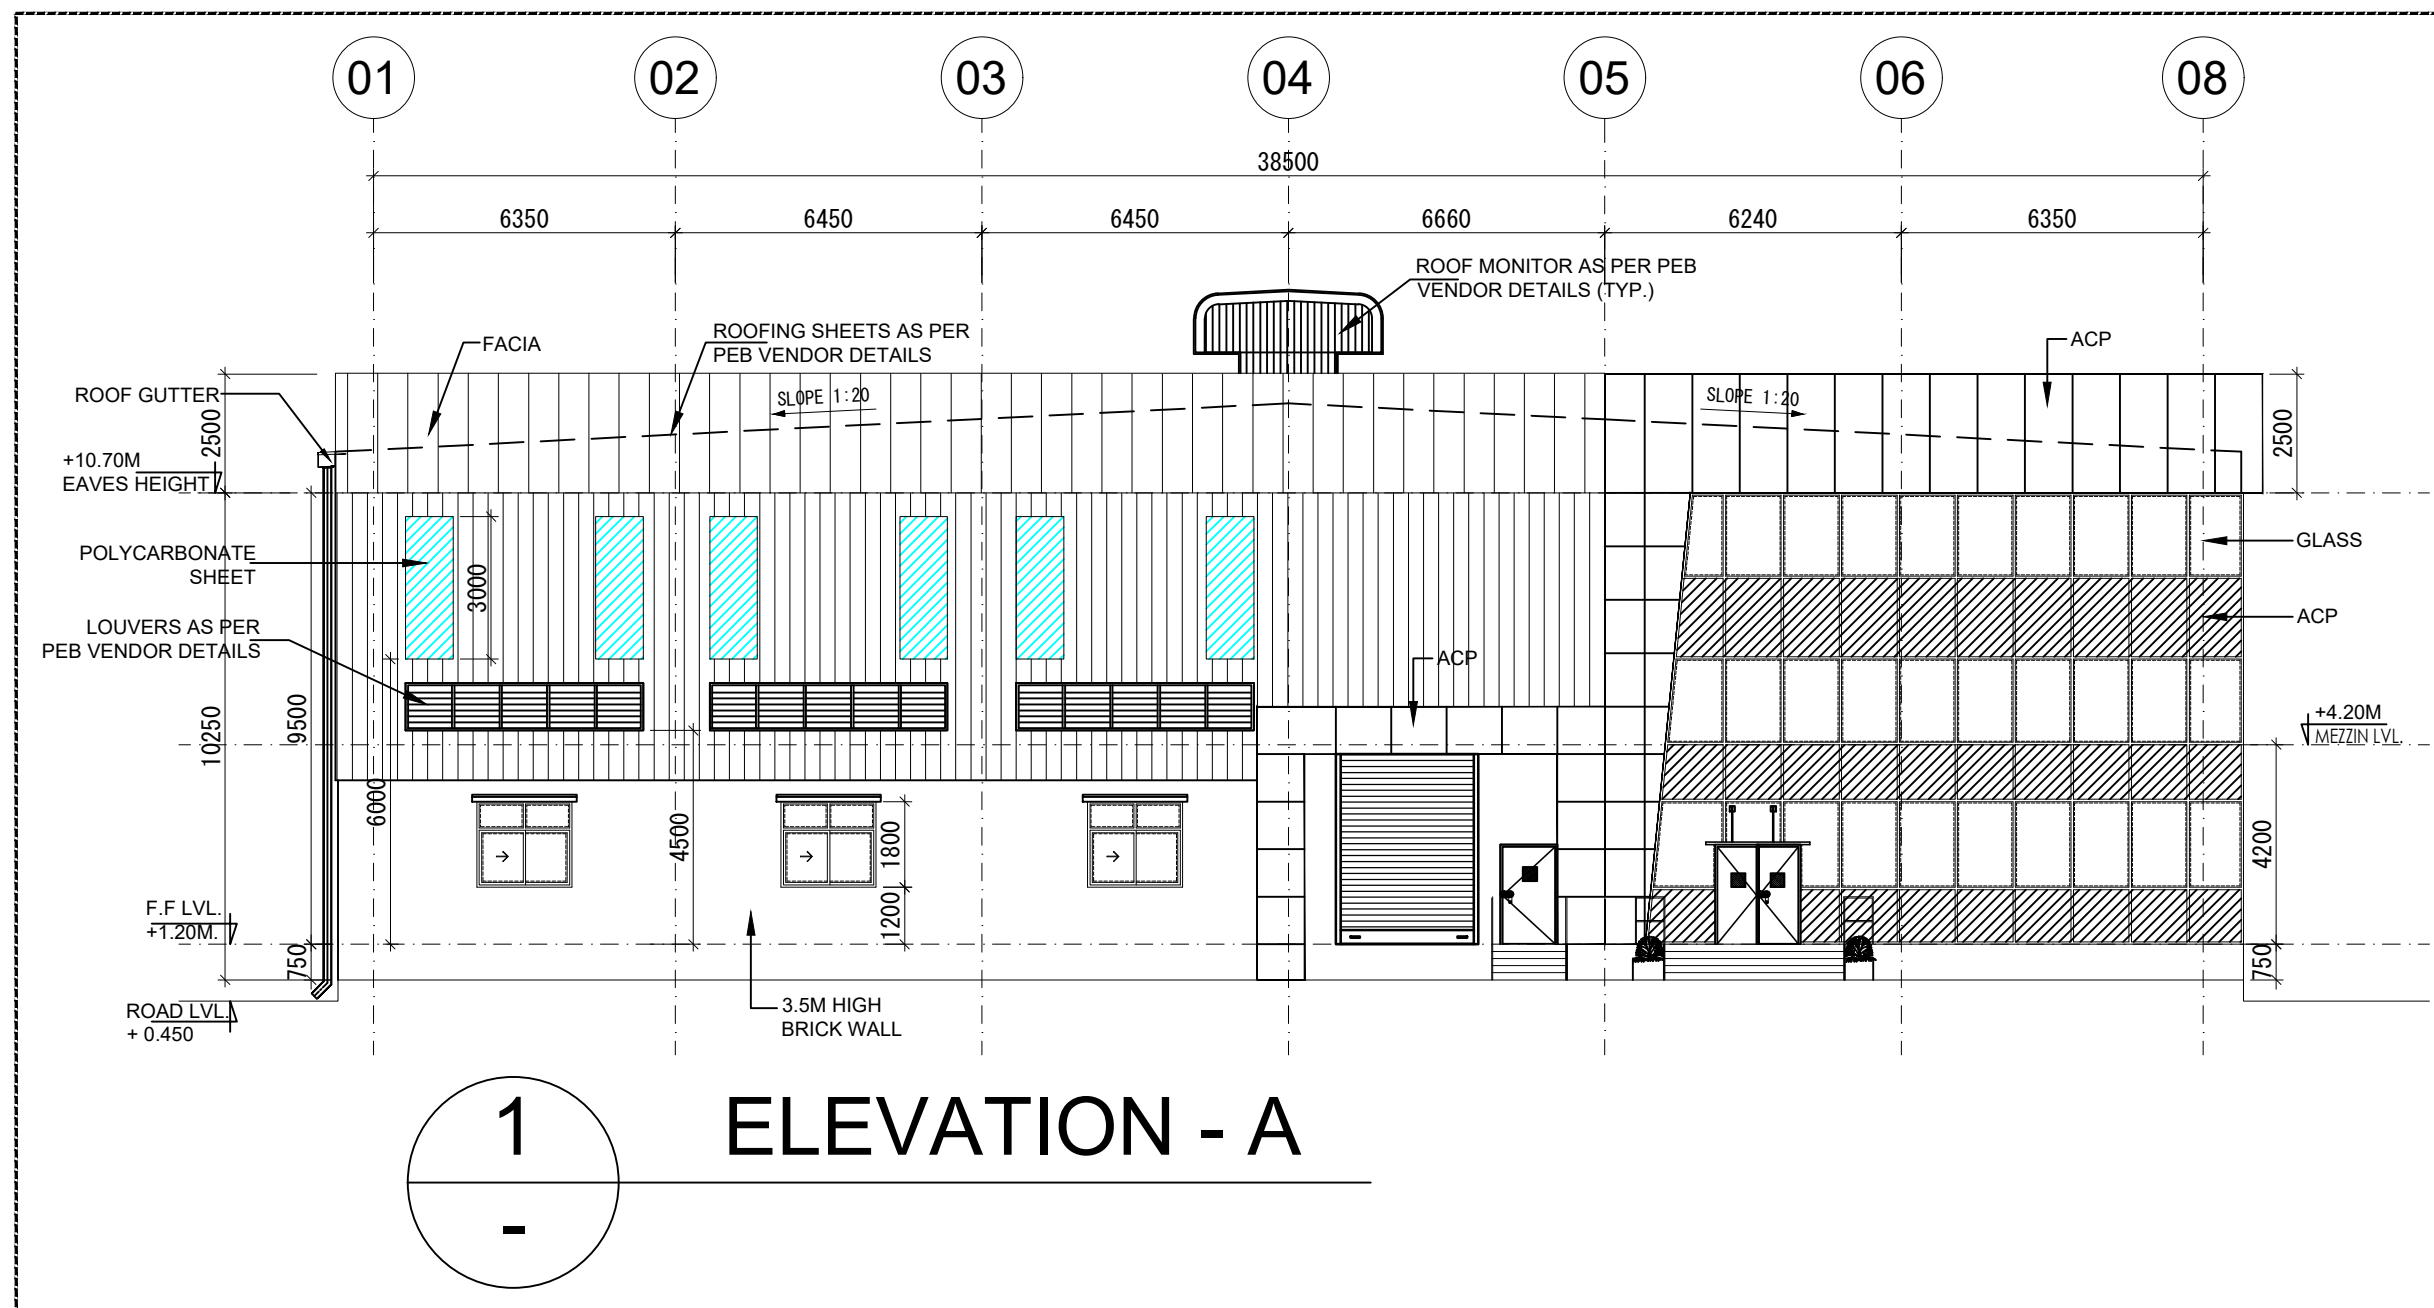

REV.	DESCRIPTION	DATE	BY	CHKD.
T1	REVISED AS CLIENT COMMENTS	31/07/24	LP	KAPL
T0	FOR TENDER	24/07/24	RAJ	KAPL

AMENDMENT

CLIENT:-
BSES GHAZIPUR
WAREHOUSE NEW DELHI

PROJECT TITLE :-
WAREHOUSE

DRAWING TITLE :-
(ELEVATIONS)

SCALE (AS SHD) :- 1:150	DRAWN:- RAJ	REV.
DATE :- 04/07/2024	CHECKED BY :- KAPL	
DRG. NO.:-	AR- TR-04	T1